


**Agassiz Drain Tile
Brandenburg, Derek
Nora 2**

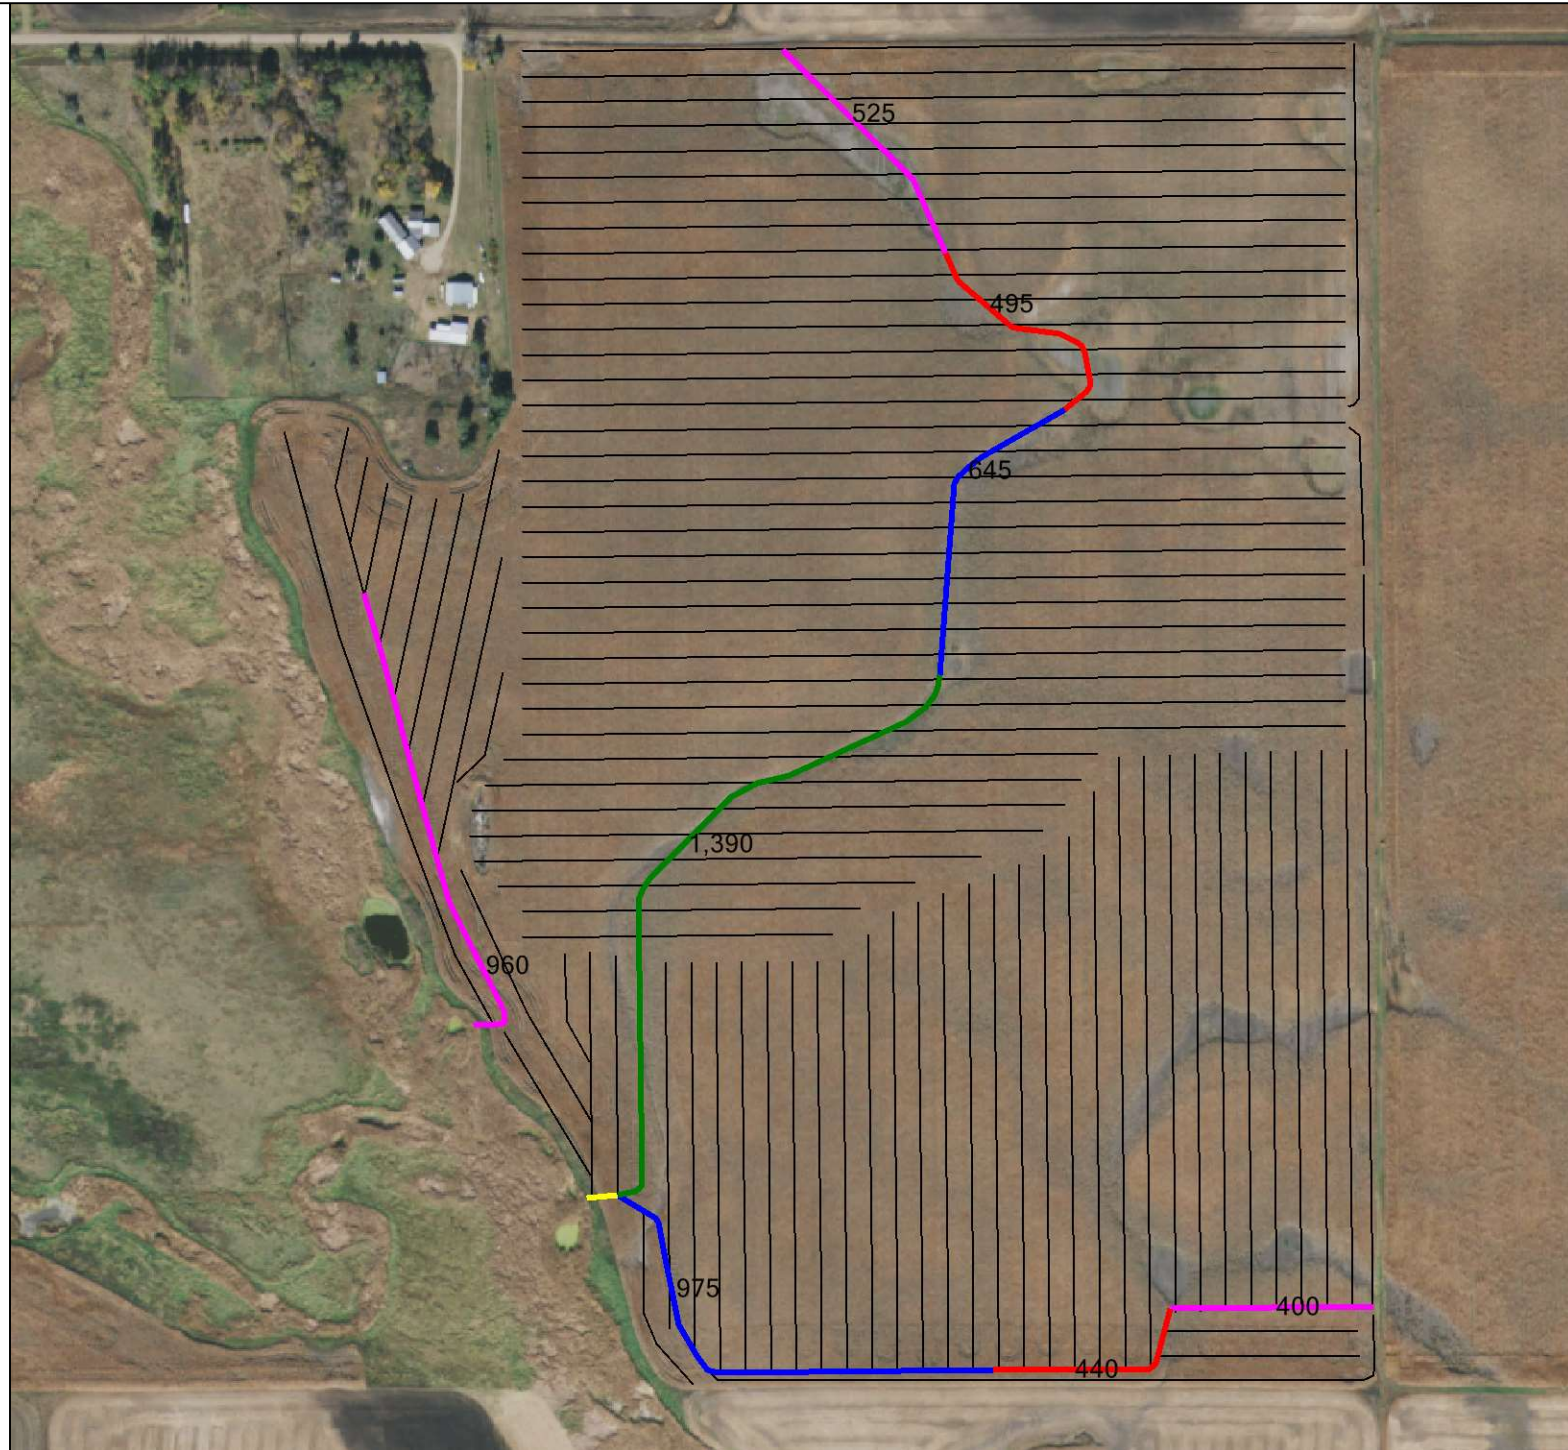

- 04 inch Pipe - 92702 t
- 06 inch Pipe - 1886 t
- 08 inch Pipe - 935 t
- 10 inch Pipe - 1620 t
- 12 inch Pipe - 1390 t